


NOTE: GRADE SHOWN IS A REPRESENTATION ONLY. ACTUAL GRADE WILL VARY. FRONT, BACK, SIDE PORCHES, PATIOS, DECKS AND DOOR OPENINGS AS WELL AS FOUNDATION GRADE VARIANCE. ALTERNATE CONSTRUCTION TECHNIQUES & MATERIALS MAY BE REQUIRED.



NOTE: WINDOW SIZES ARE IN FEET & INCHES.

SQUARE FOOTAGES
Total H/A = 2508
Main Floor = 2078
Bonus Room = 430
Garage = 638
Covered Porch = 146
Patio = 168

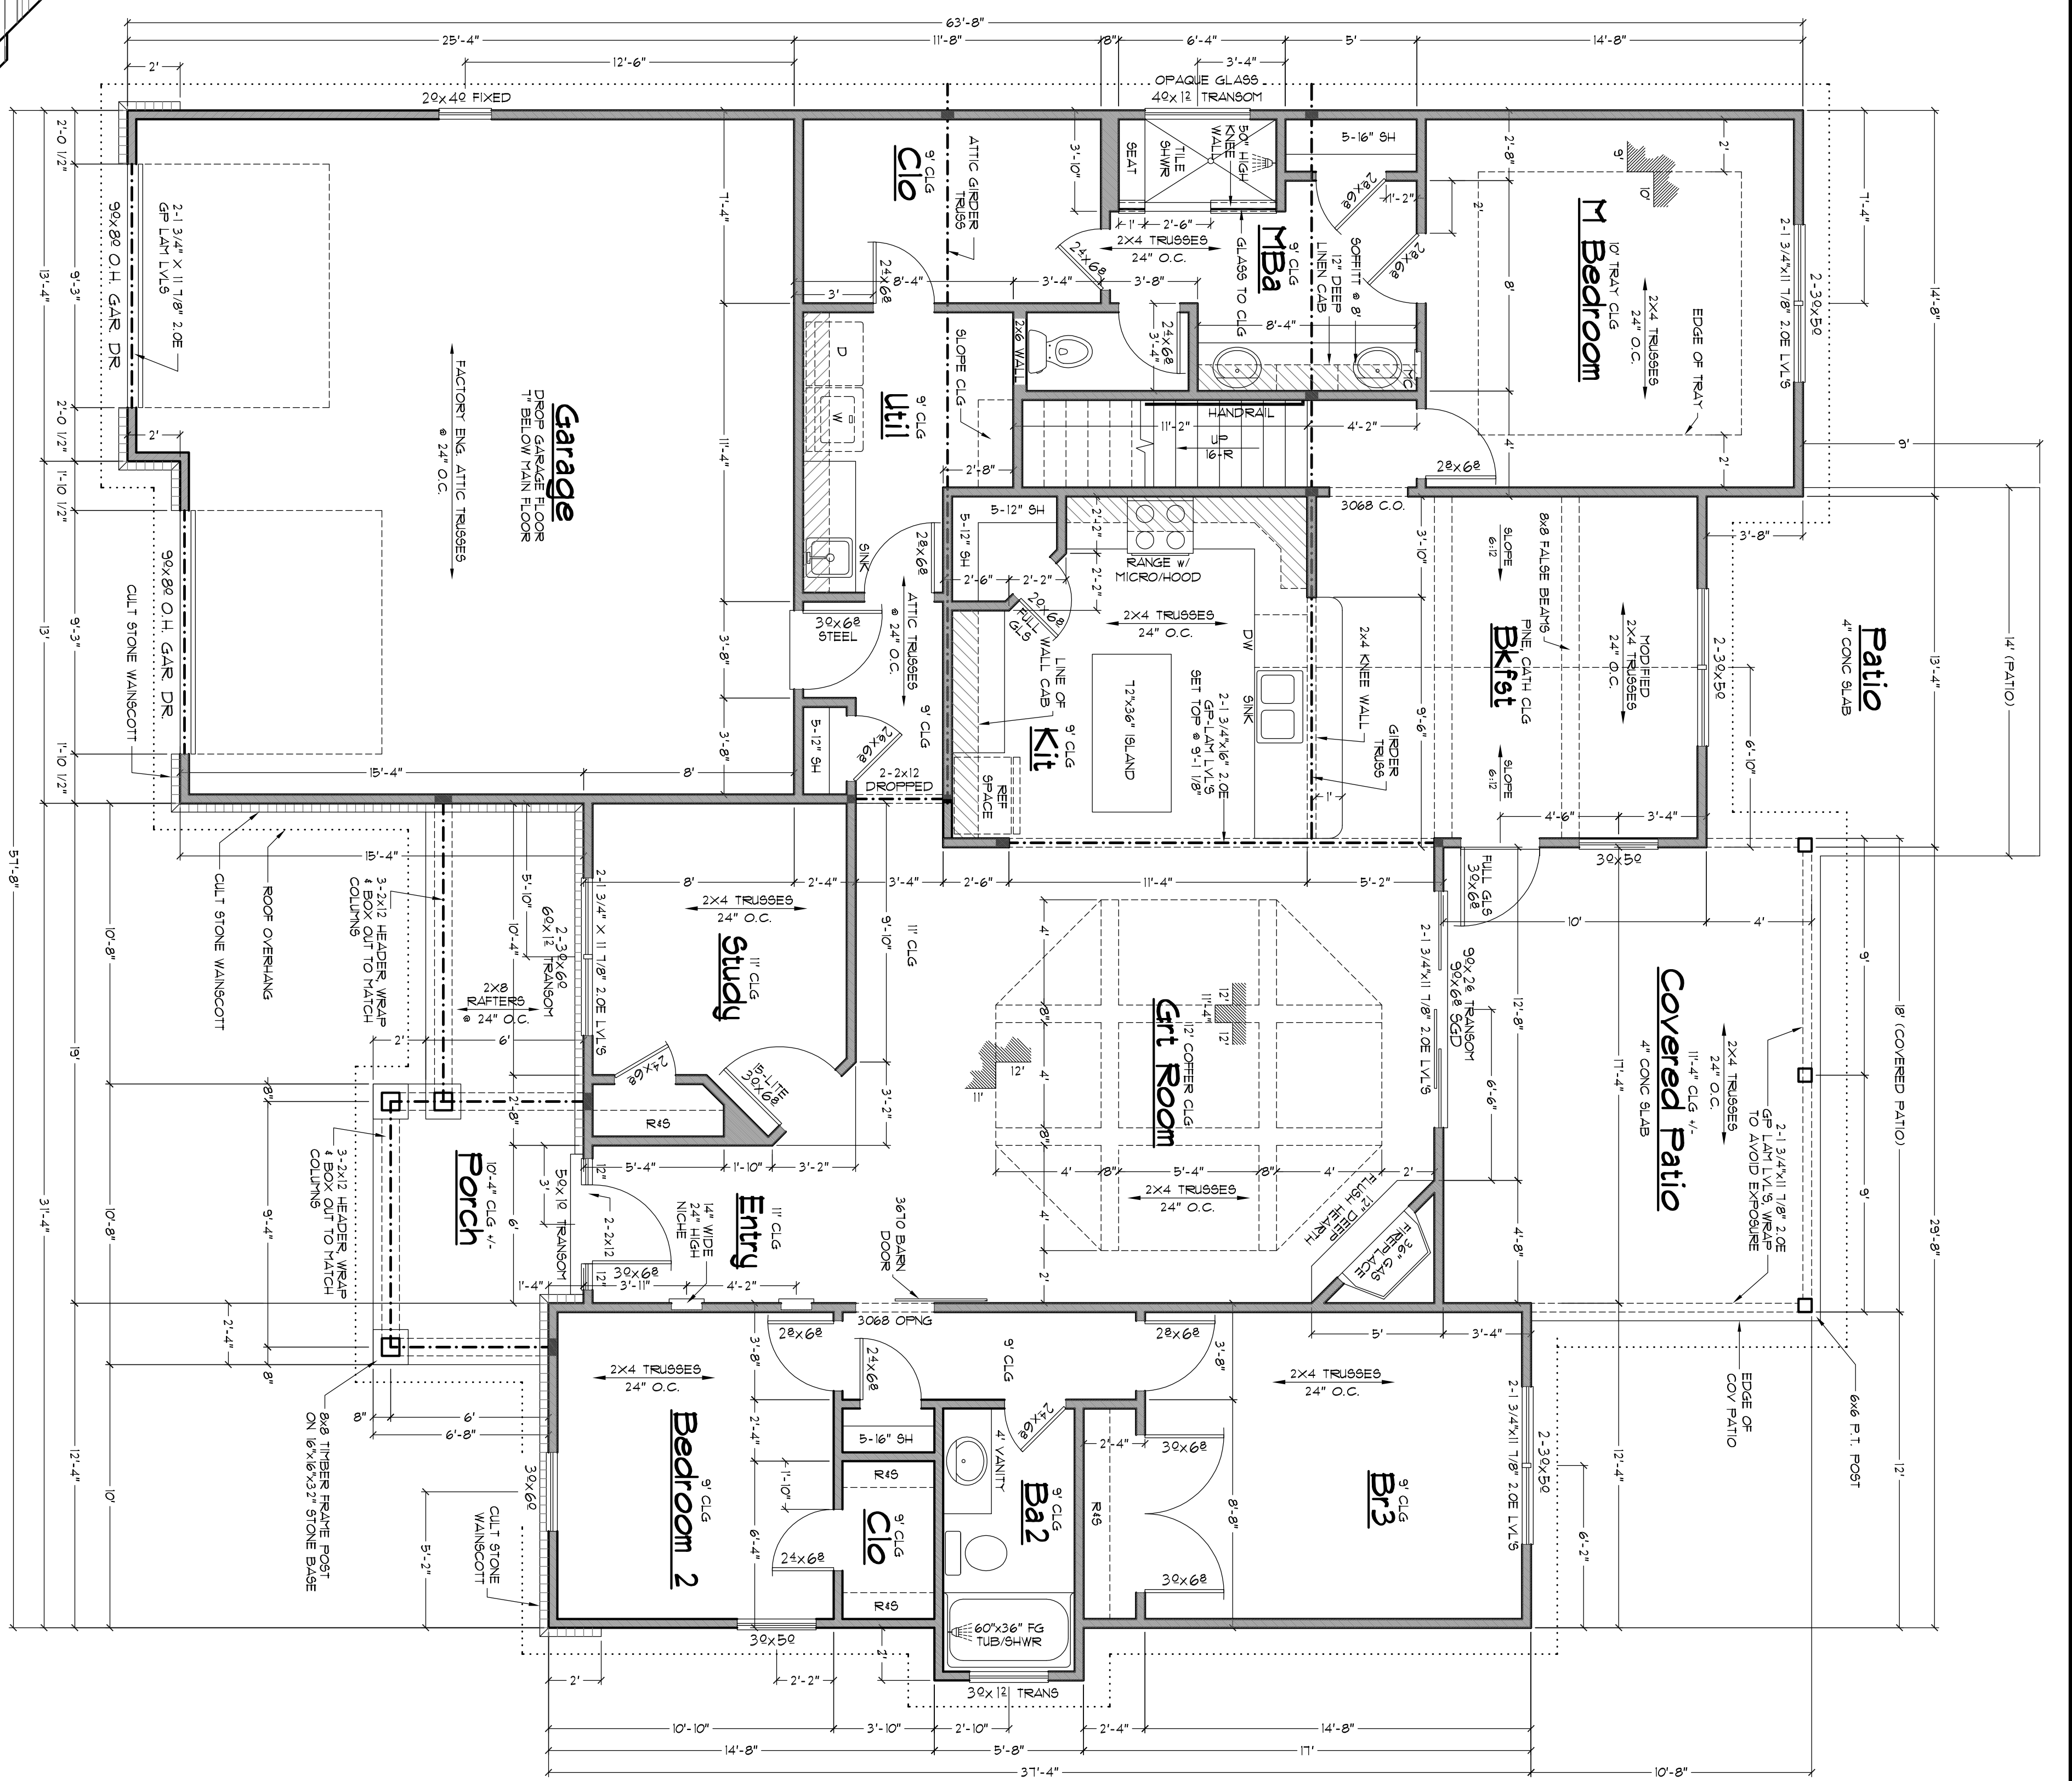

Rick Hattley Home Design
950 EBLEN LANE
LENOIR CITY, TN 37171
PHONE: 865-254-2021
E-MAIL: RICKHDESIGN@GMAIL.COM

A PLAN FOR:
BR2 Builders

FLOOR PLAN, ROOF PLAN and ELEVATIONS
SCALE: AS NOTED

THIS PRINT IS SOLD TO THE PURCHASER FOR THE PROJECT ONLY. IT IS NOT TO BE REPRODUCED, RE-USED, LOANED OR SOLD WITHOUT WRITTEN PERMISSION FROM TRICK HATTLEY HOME DESIGN.

LOT =
BLOCK =
SUB = CHOTA HILLS
DATE: 5-31-2017

SHEET NUMBER
2

© 2008